

The image contains two architectural drawings. The top drawing is a floor plan of a church interior, showing a yellow highlighted area for floor insulation. The bottom drawing is a technical drawing of a CV room, showing dimensions and labels for various components.


Top Drawing (Floor Plan):

- Yellow Area:** A rectangular area in the center of the plan, labeled "vloer voorzien van 50mm glaswol vloerisolatie". It is divided into sections by dashed lines labeled "1,00m-lijn" and "1,50m-lijn".
- Labels:** "goot", "muurplaat", "bestaande steunbeer", "open goot verbinding", "houten spaant", "onbenoemde ruimte (ongeïsoleerd)", "buitenunit aircro KB", "afblaas MV toiletten", "geïsoleerde koof om goot (demontabel)".
- Dimensions:** 4899, 6587, 9887, 3178, 80, 1911, 984, 1499, 450, 1100, 1850, 894, 430, 550, 1126, 1200, 700, 1560, 510.


Bottom Drawing (CV Room):

- Labels:** "geïsoleerde cv-ruimte:", "dak aan binnenzijde voorzien van isolatieplaten", "vloer voorzien van vloerisolatie", "geïsoleerde wand aanbrengen", "elec. radiator ivm vorstvrijhouden n.t.b.", "CV", "CV", "regeling", "Vlootrap+traphek".
- Dimensions:** 4805, 4899, 3300, 90.

schaal 1:30

 

schaal 1:30

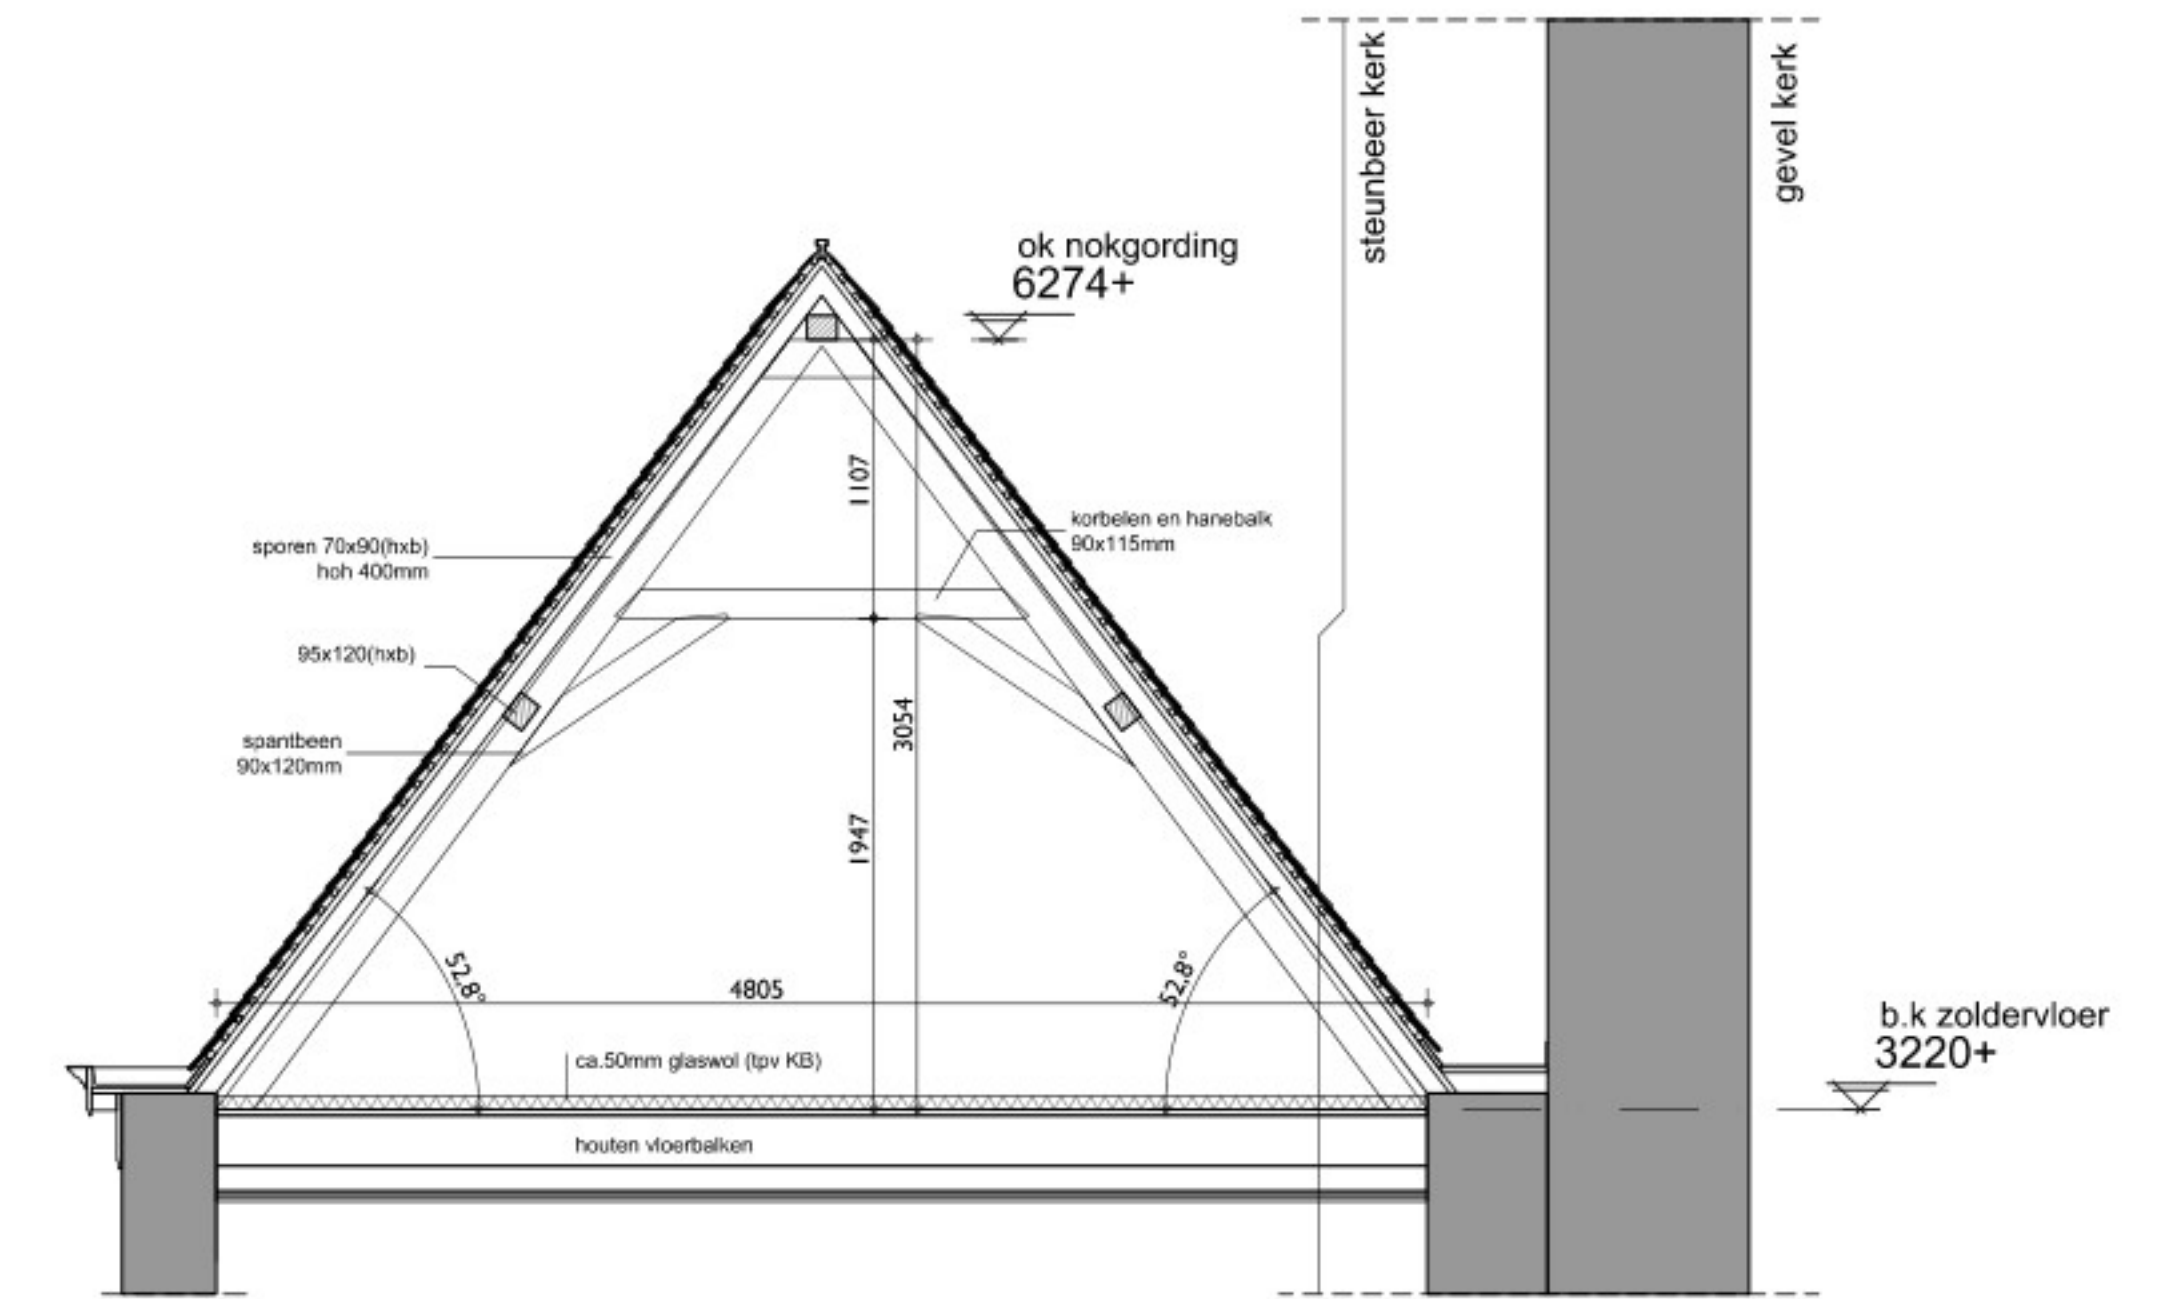

schaal 1:30



Foto tpv doorsnede A
(bestaand)



Foto CV-ruimte (bestaand)

maatvoering in het werk te controleren

schaal: 1:30
 afm: A1
 datum: 15-11-2024
 wijz: (A) 11-09-2025
 blad: **BS-002**