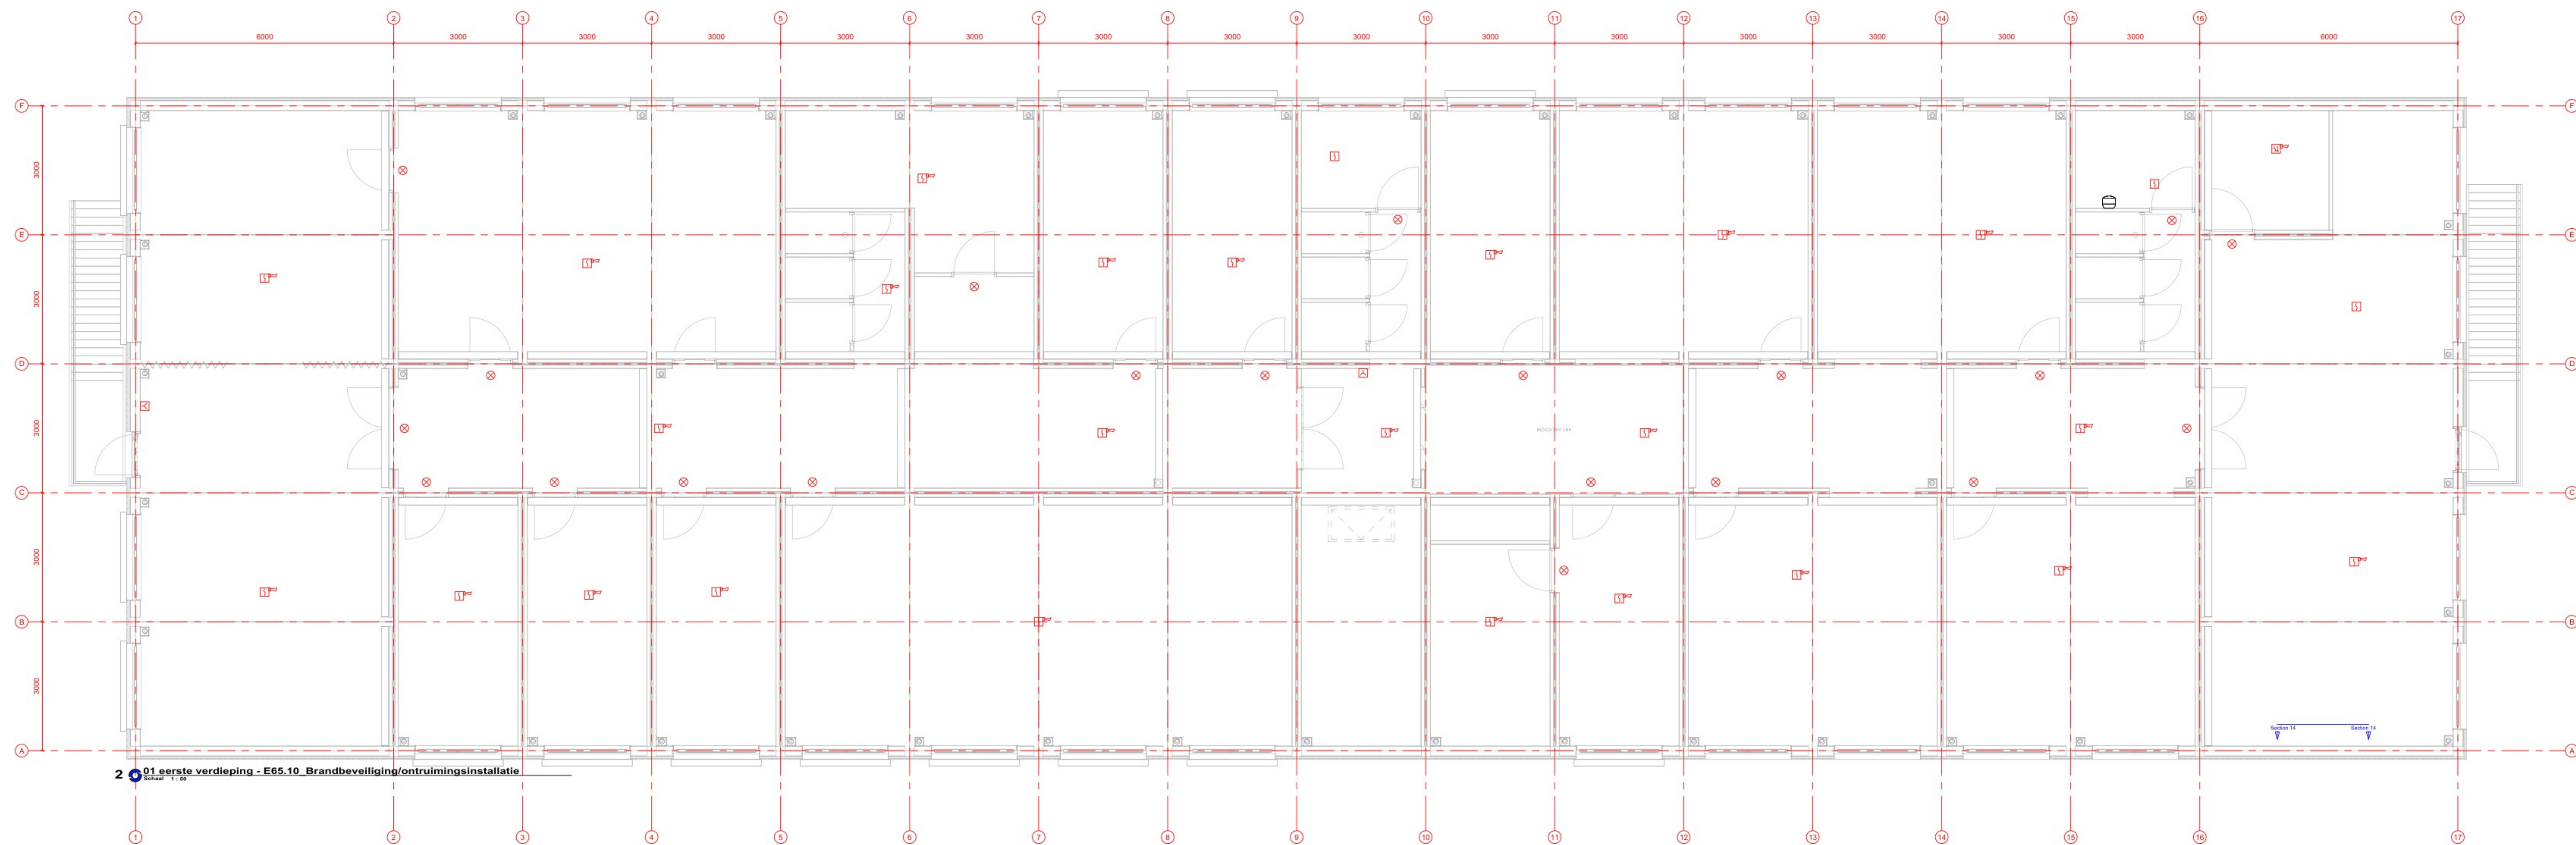
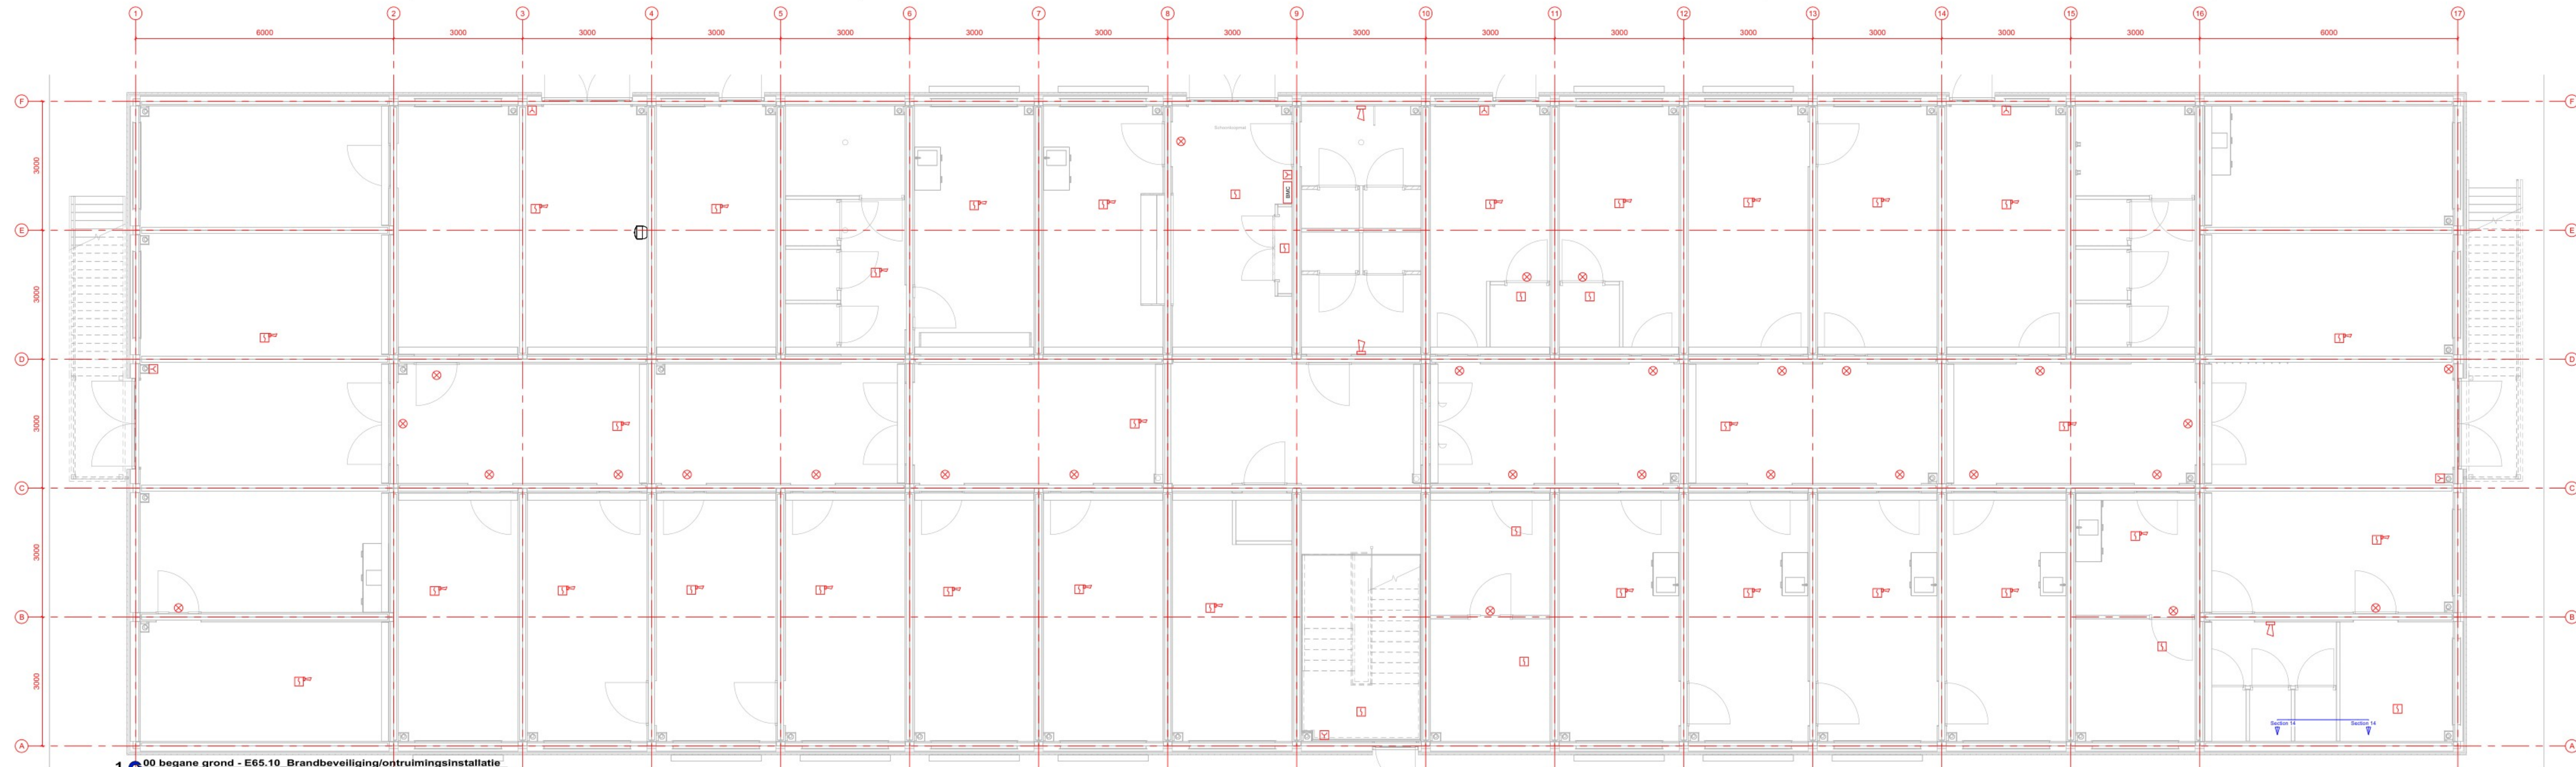


Brandmeld-, Ontruiminginstallatie

	Optische brandmelder
	Multisensor brandmelder
	Handbrandmelder
	IO kaart brandmelding
	Thermosensibiliserende brandmelder
	Slow Warning
	IMI loop huiscontaining onderbaad
	IMI loop huiscontaining boordraad
	Automatische brandmelder
	Falsiteit
	Neuralindicatie

[illegible]