


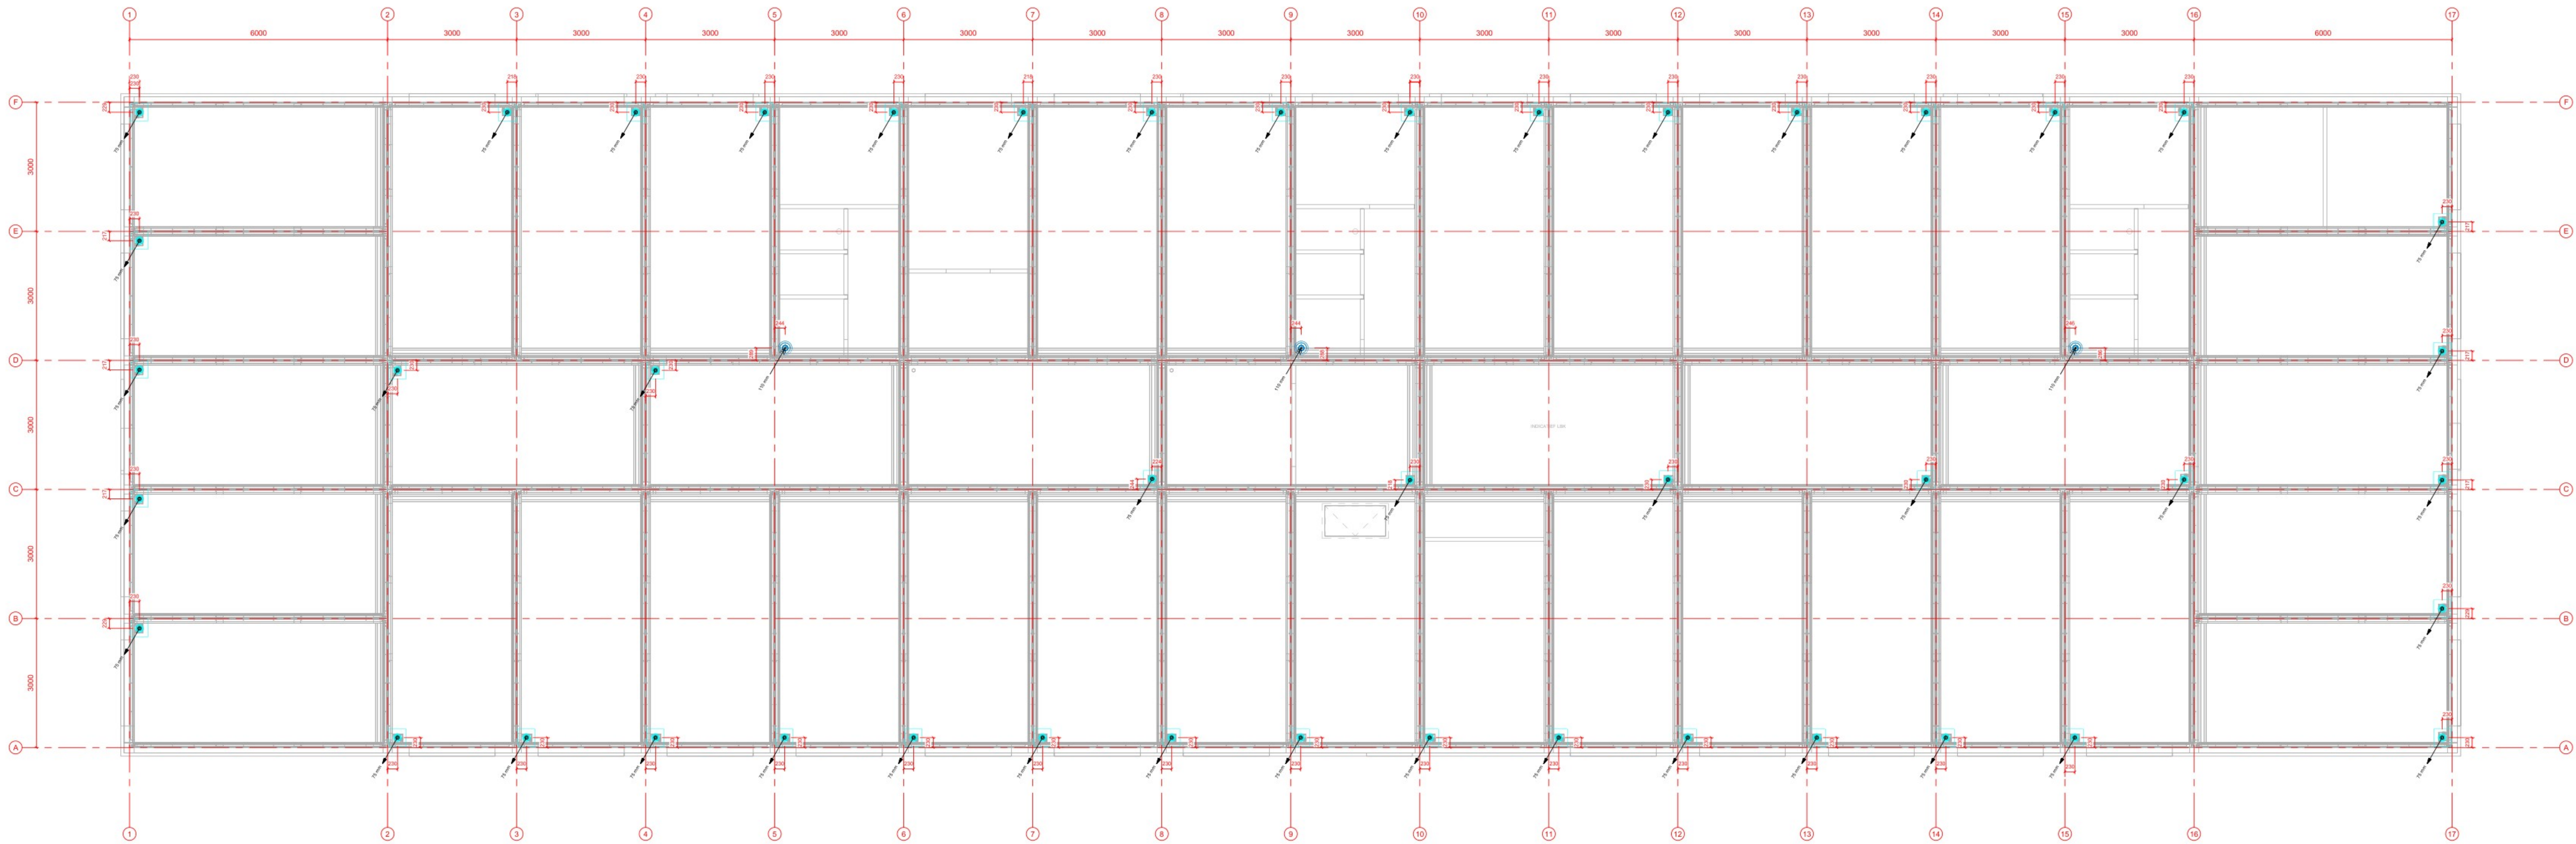

1 W52 Riolering - hemelwaterafvoeren.dak
Schied 1:100