


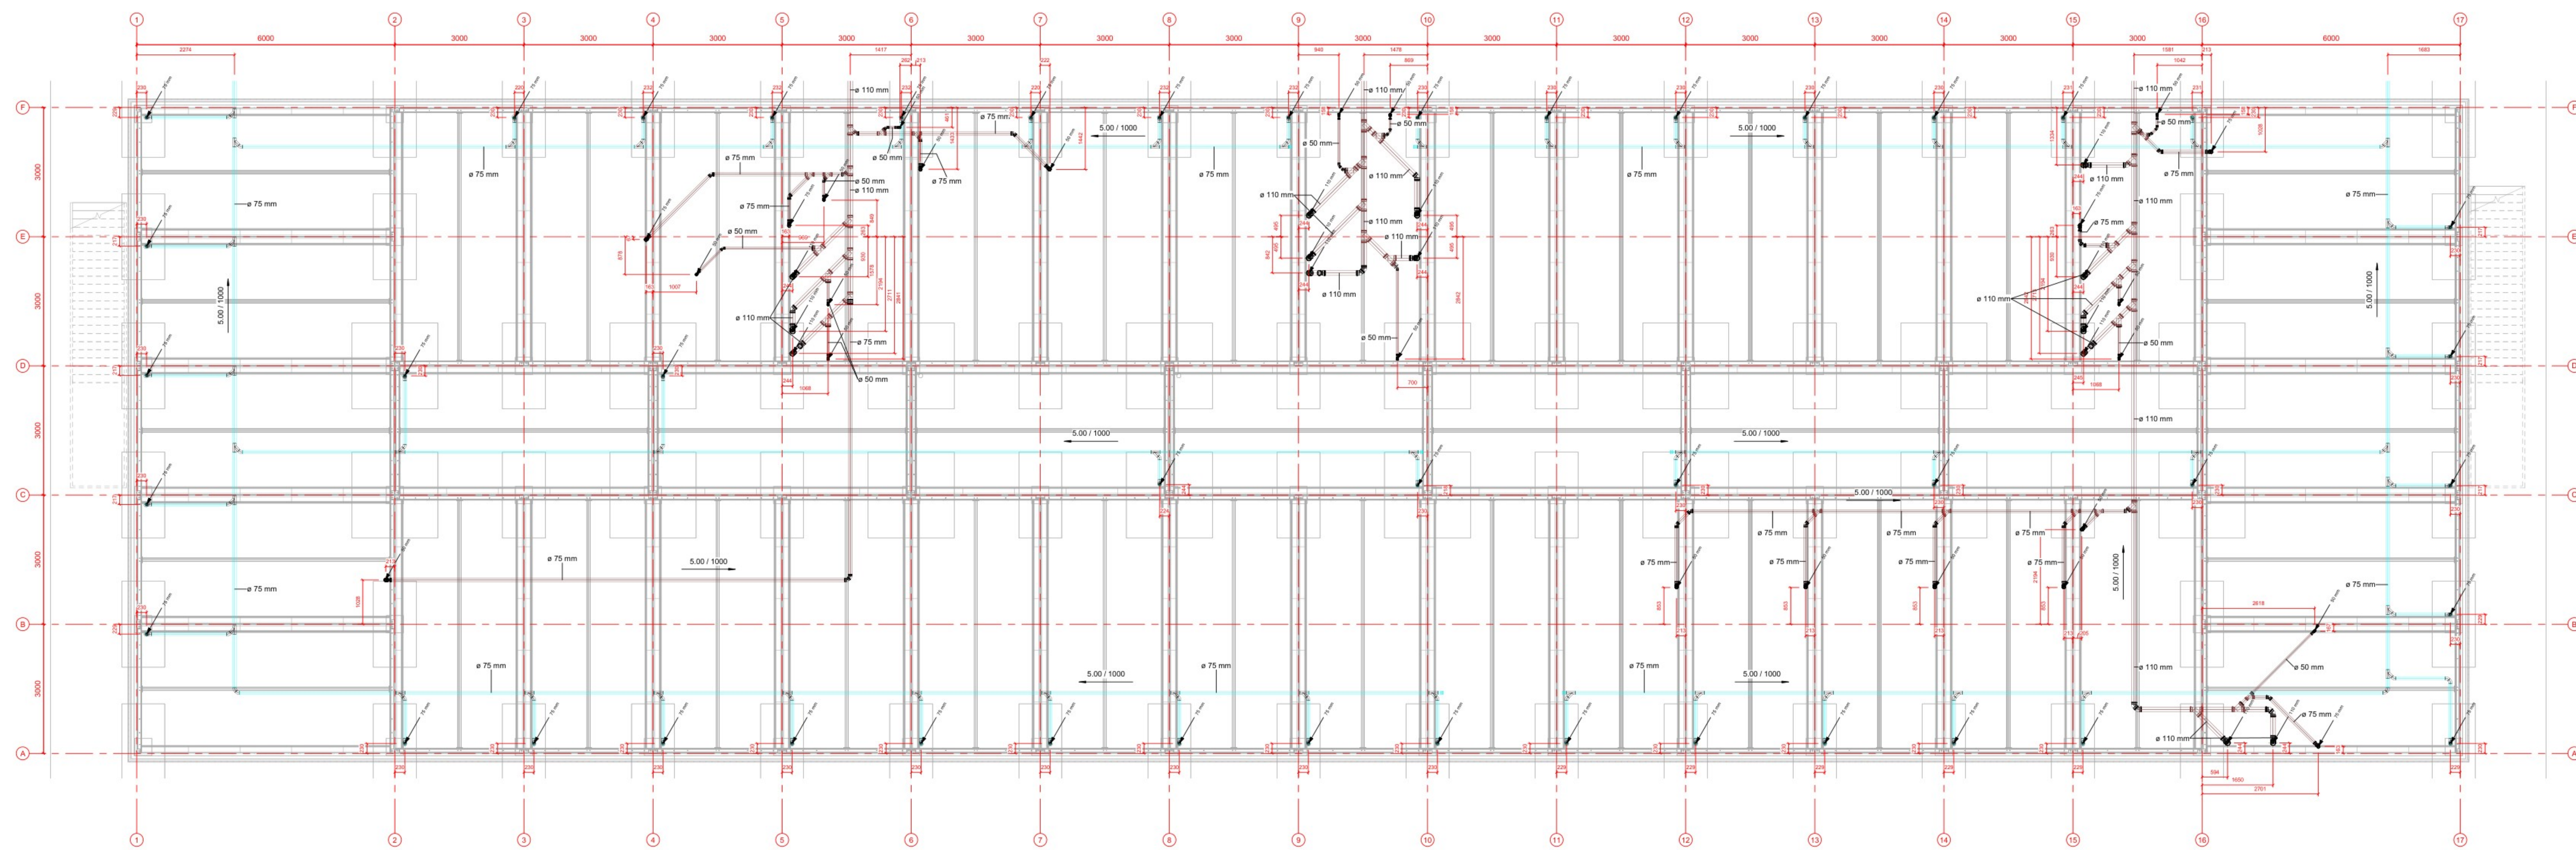

1  W52 Riolering - hemelwaterafvoeren fundering
Schiedamschen dijk 1190

Renvooi afvoeren	
HWA traditioneel	material hwa-1
Ont-/beluchting	material ont-bel
VWA	material vwa
VWA-vet	material vwa-vet
VWA-pers	material vwa-pers

[illegible]